



LEGAND

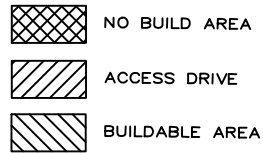

NOT TO SCALE

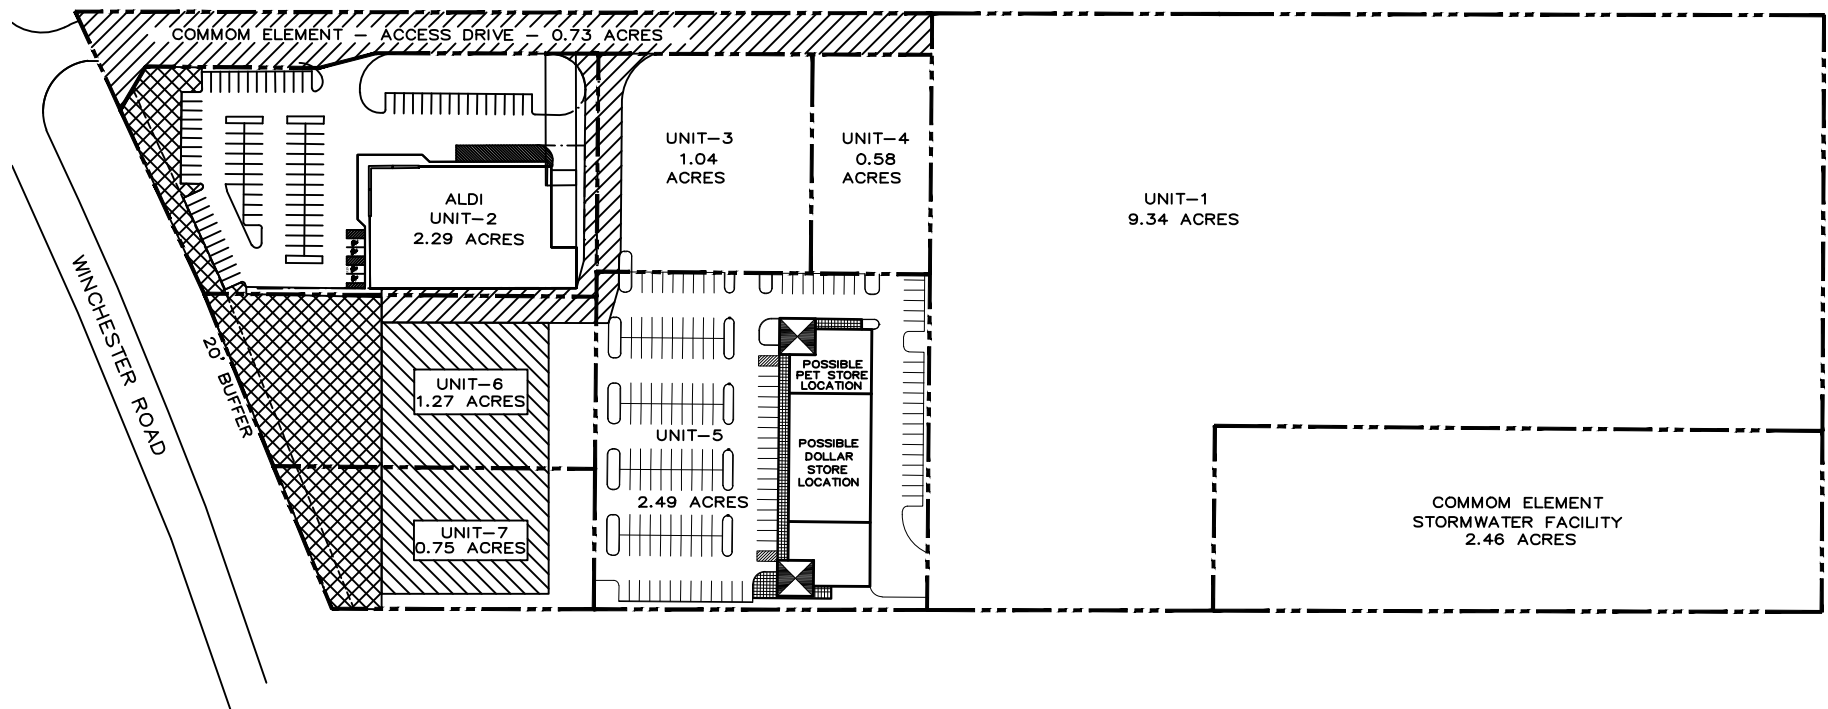

AL HUNTSVILLE WINCHESTER
EXHIBIT-A SITE PLAN OF DEVELOPMENT

REALTYLINK, LLC
550 SOUTH MAIN ST, SUITE 300
GREENVILLE, SC 29601
864-242-4008
REALTYLINKDEV.COM

DATE 12-11-17
DRAWN BY WME

EXHIBIT-A