

A NEW PROJECT FOR:
??
BESSEMER, ALABAMA

A DESIGN BUILD
PROJECT FOR:
K&K QUALITY
CONSTRUCTION, LLC

ARCHITECT WILL NOT FURNISH
CONSTRUCTION ADMINISTRATION
ON THIS PROJECT

REVISIONS:		
DATE:	NO.	DESCRIPTION
	1	
	2	
	3	
	4	
	5	


CONCEPT DWG
FLOOR PLAN

PROJECT:
NEW TENANT
BUILD-OUT
LOCATION

BESSEMER, AL

PROJECT NO: 0525-17-038
DRAWN BY: JSS
CHECKED BY:
DATE: 05/25/17
SCALE: SEE DWG

SHEET NUMBER
A1

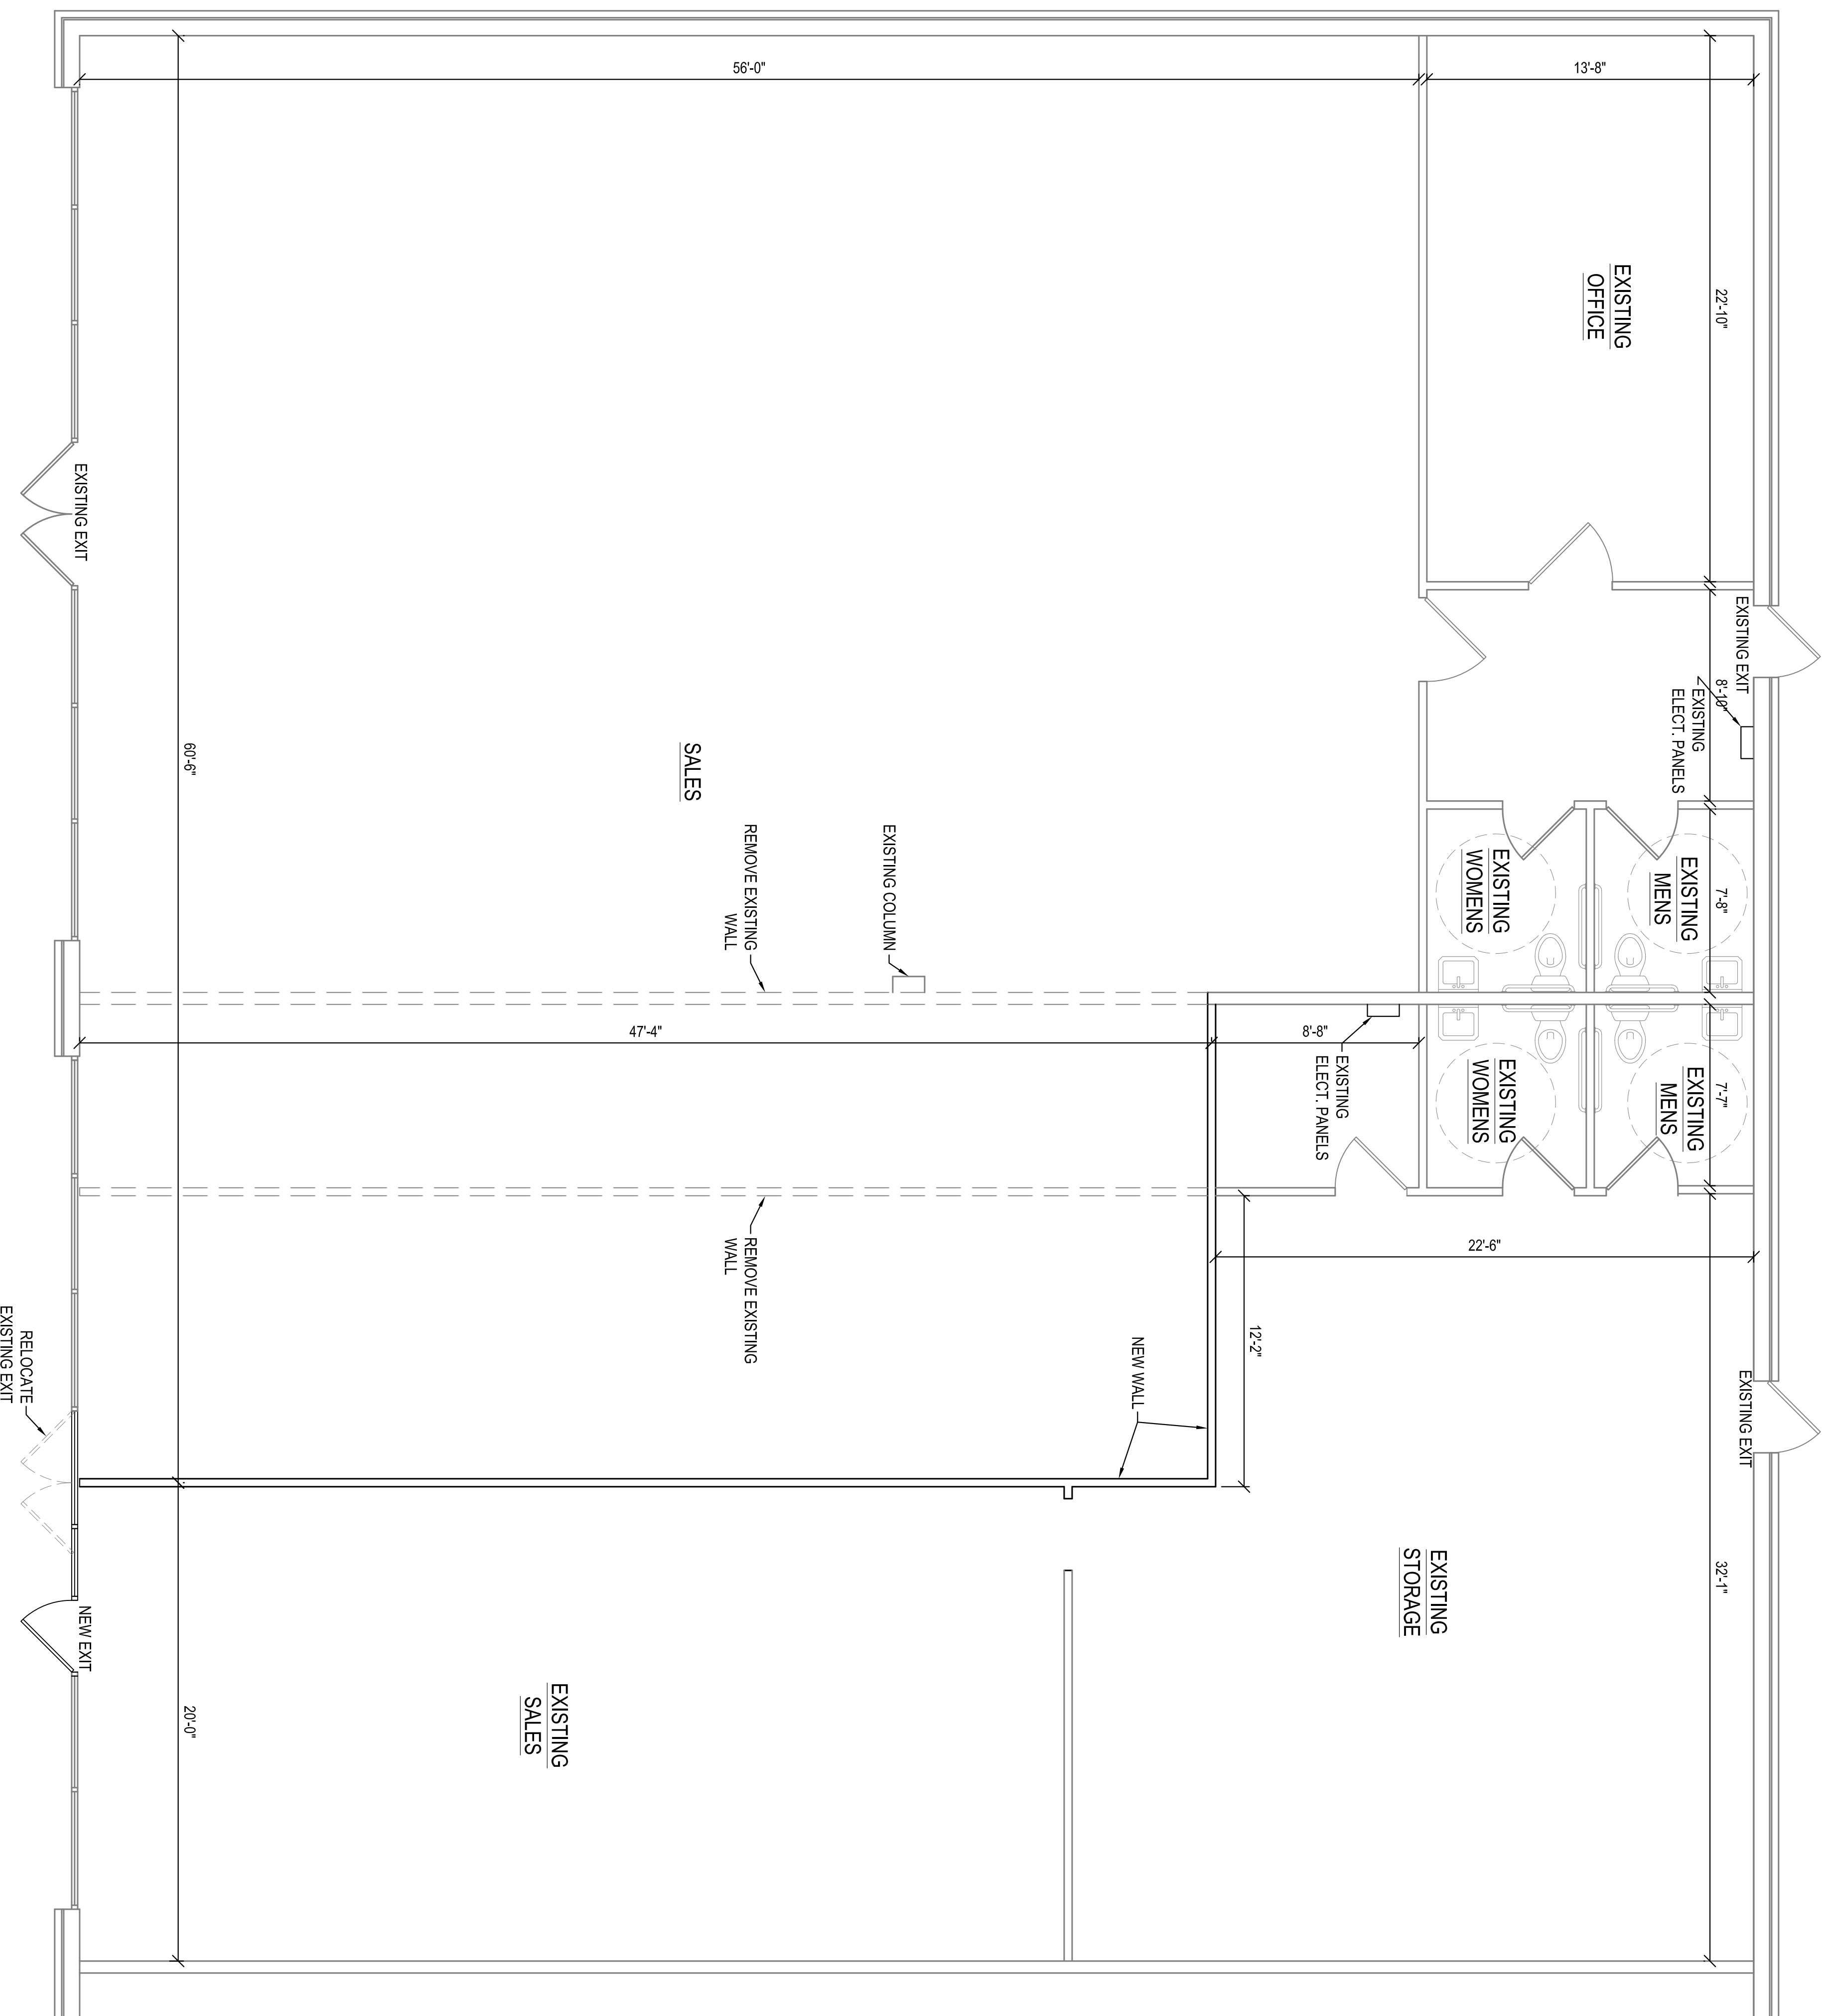

NEW FLOOR PLAN

SCALE: 1/4"=1'-0"
3762 S.F.